
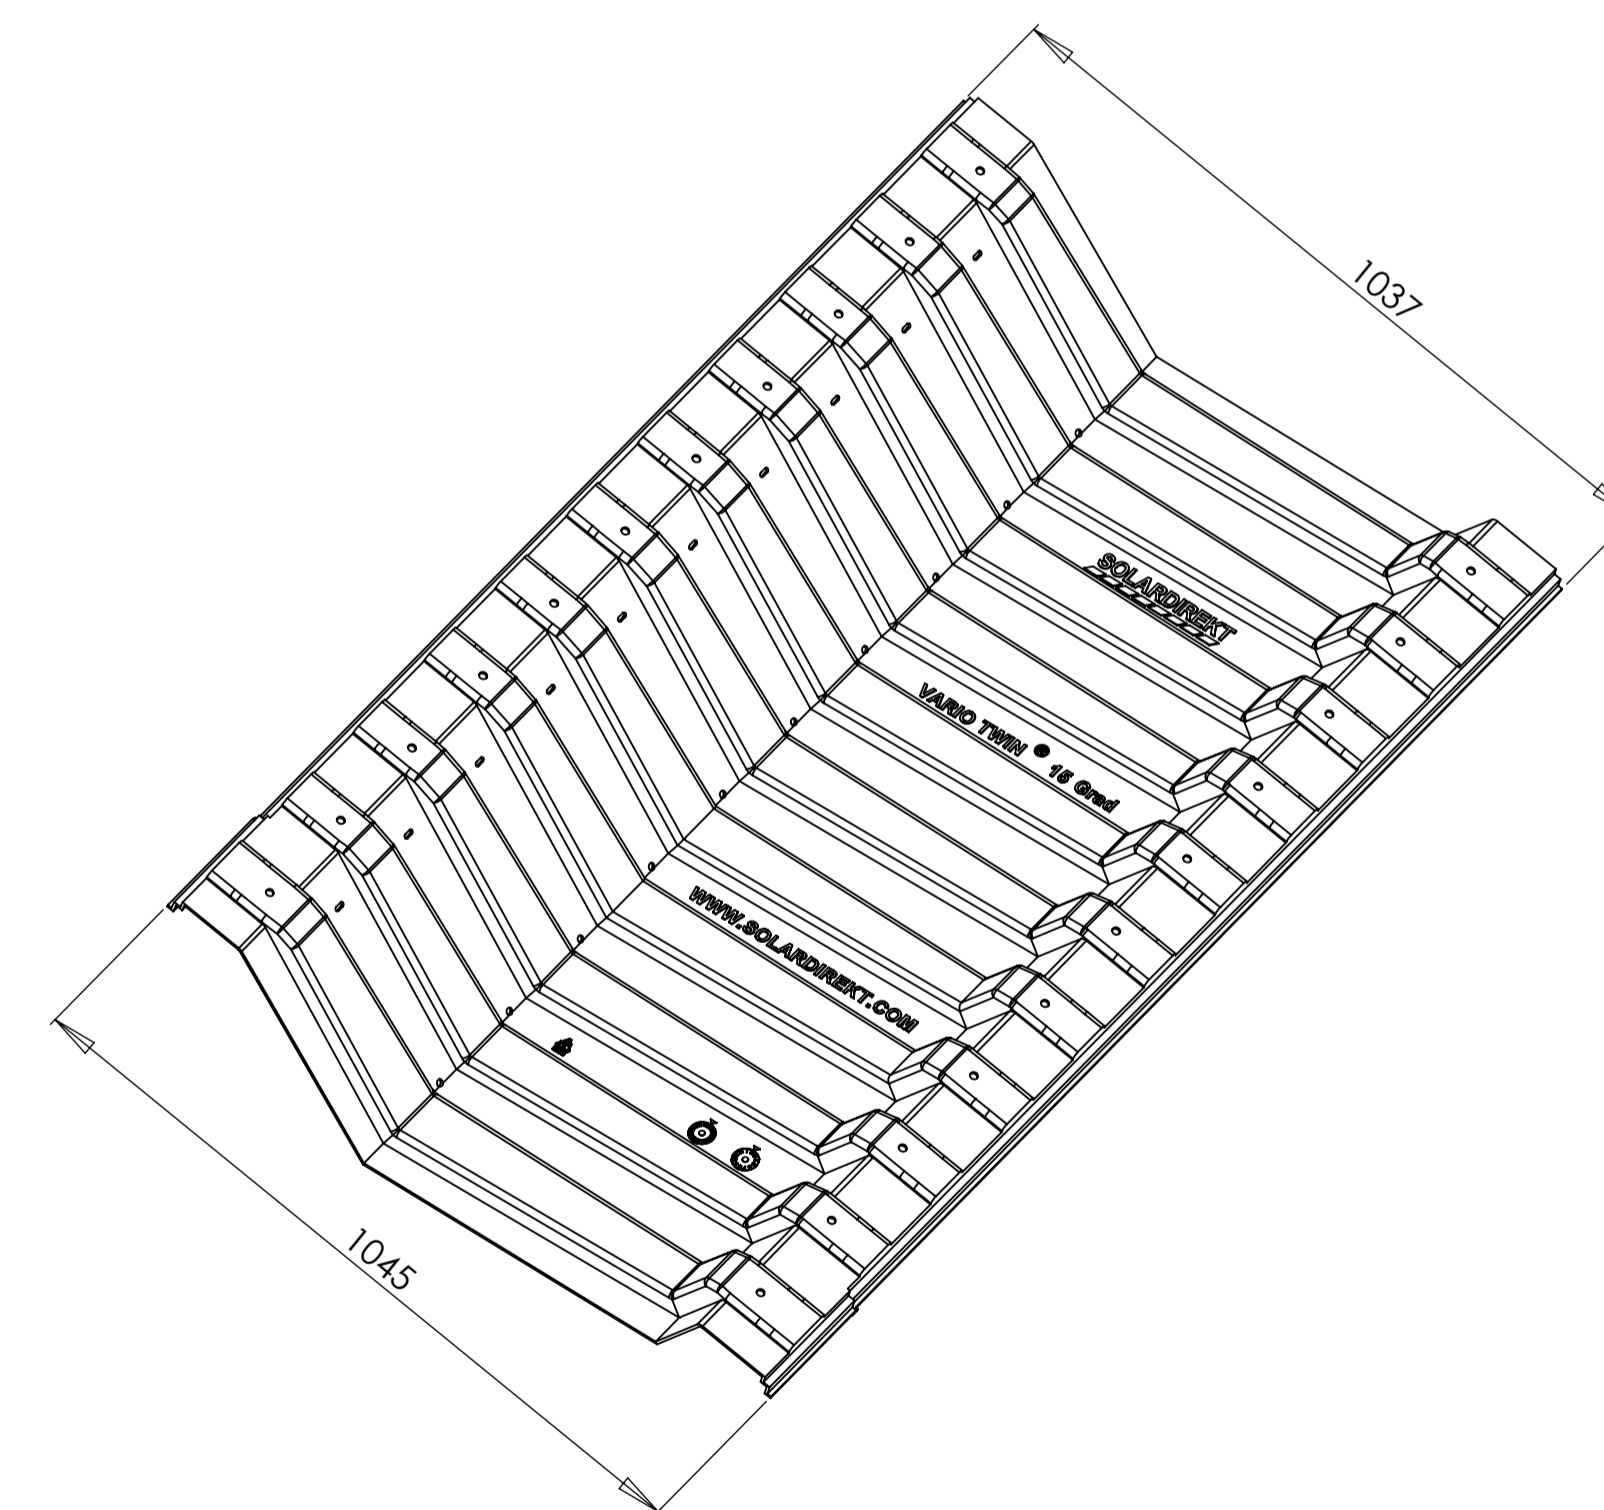
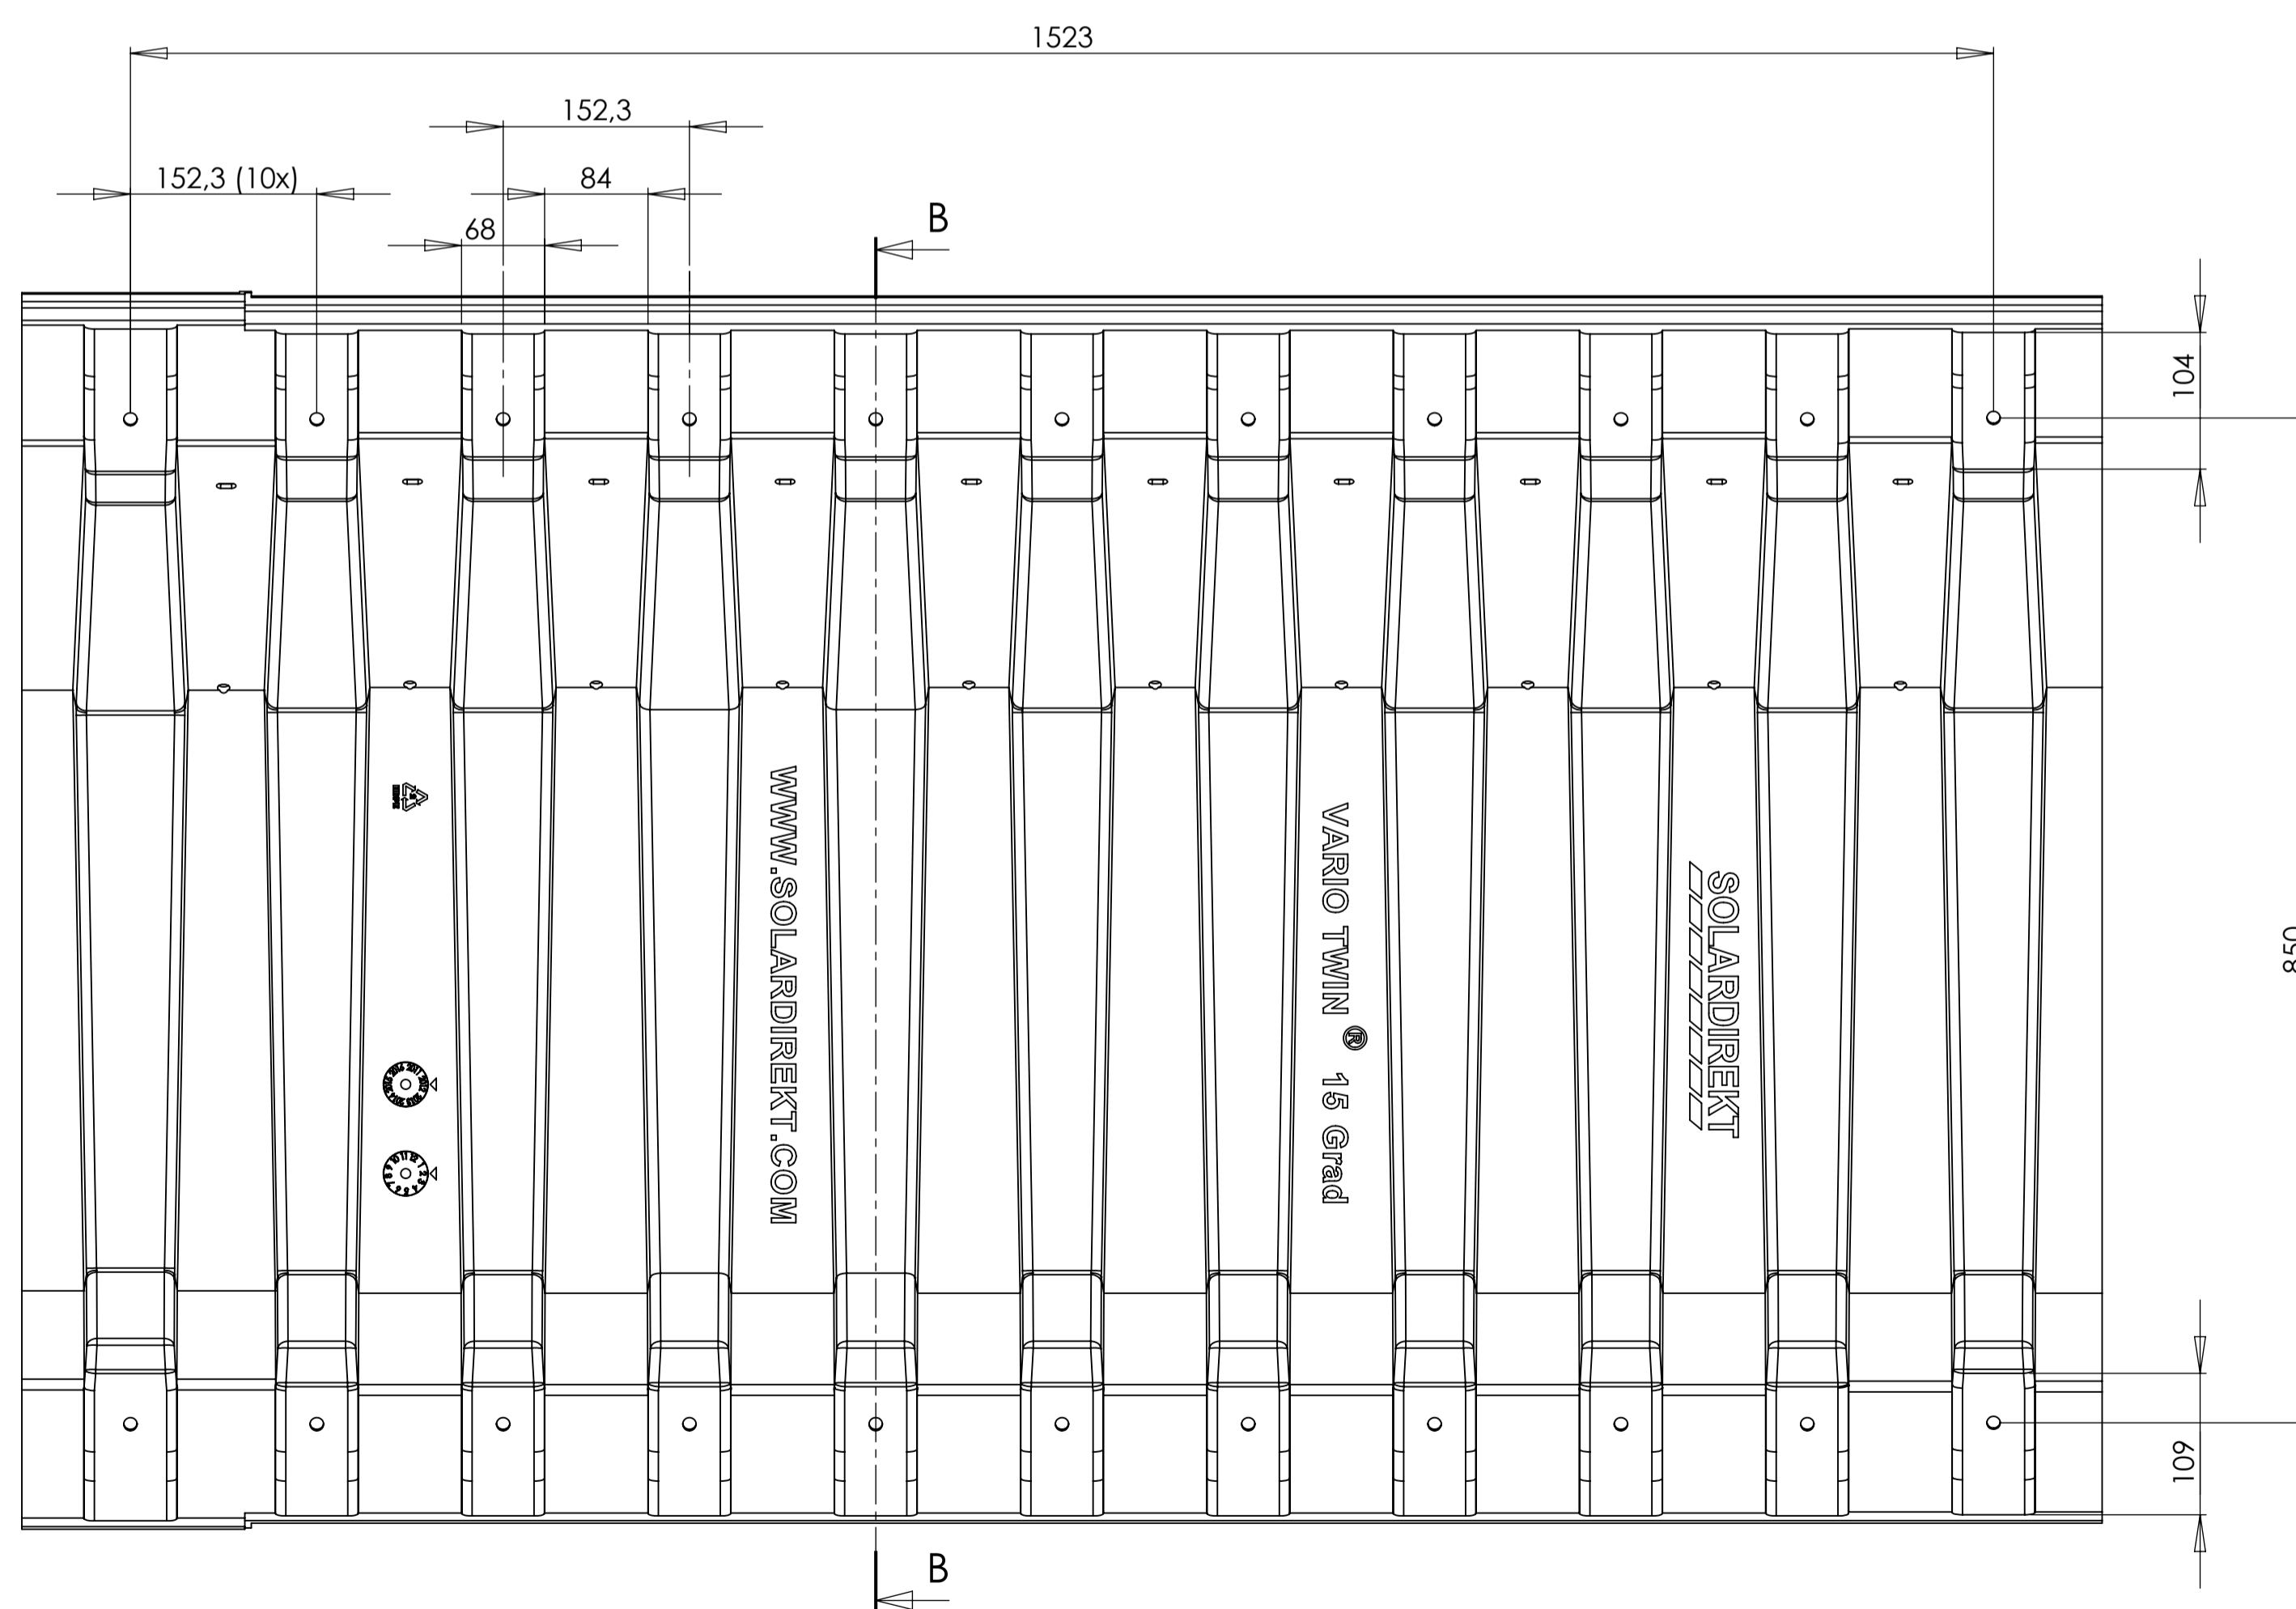


ŘEZ A-A  
MĚŘITKO 1 : 5

ŘEZ B-B  
MĚŘITKO 1 : 5

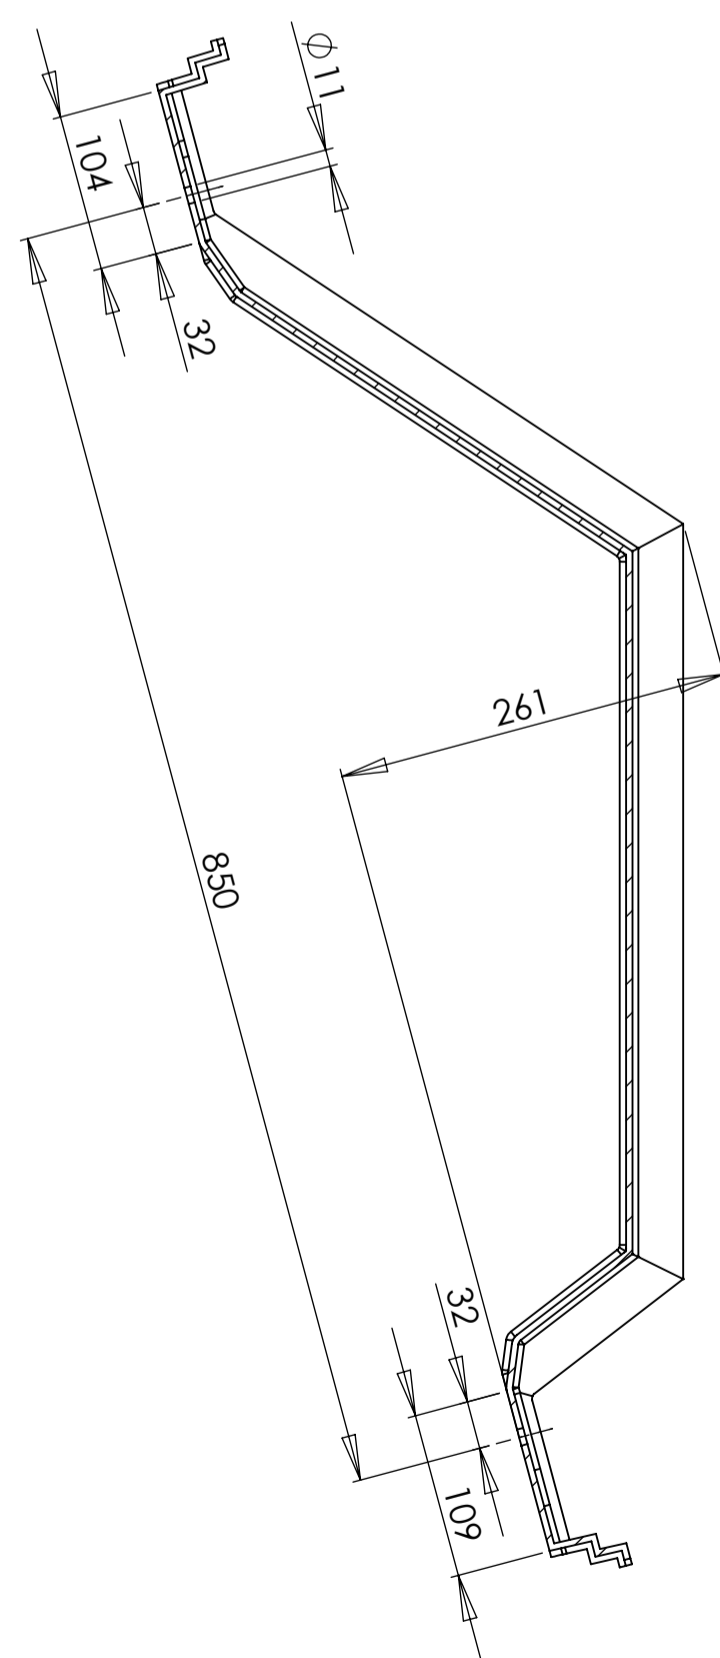

Držák panelu 1700x1000 -15°